

Åmose Å


Lavbundsprojekt Storelyng

Åmose Å vandspejlsberegninger



- Vintermiddel afstrømning
- - - - - Vinter medianmaksimum afstrømning
- Sommermiddel afstrømning
- _____ Åmose Å regulativmæssig bund

Kote i m DVR90 1:50

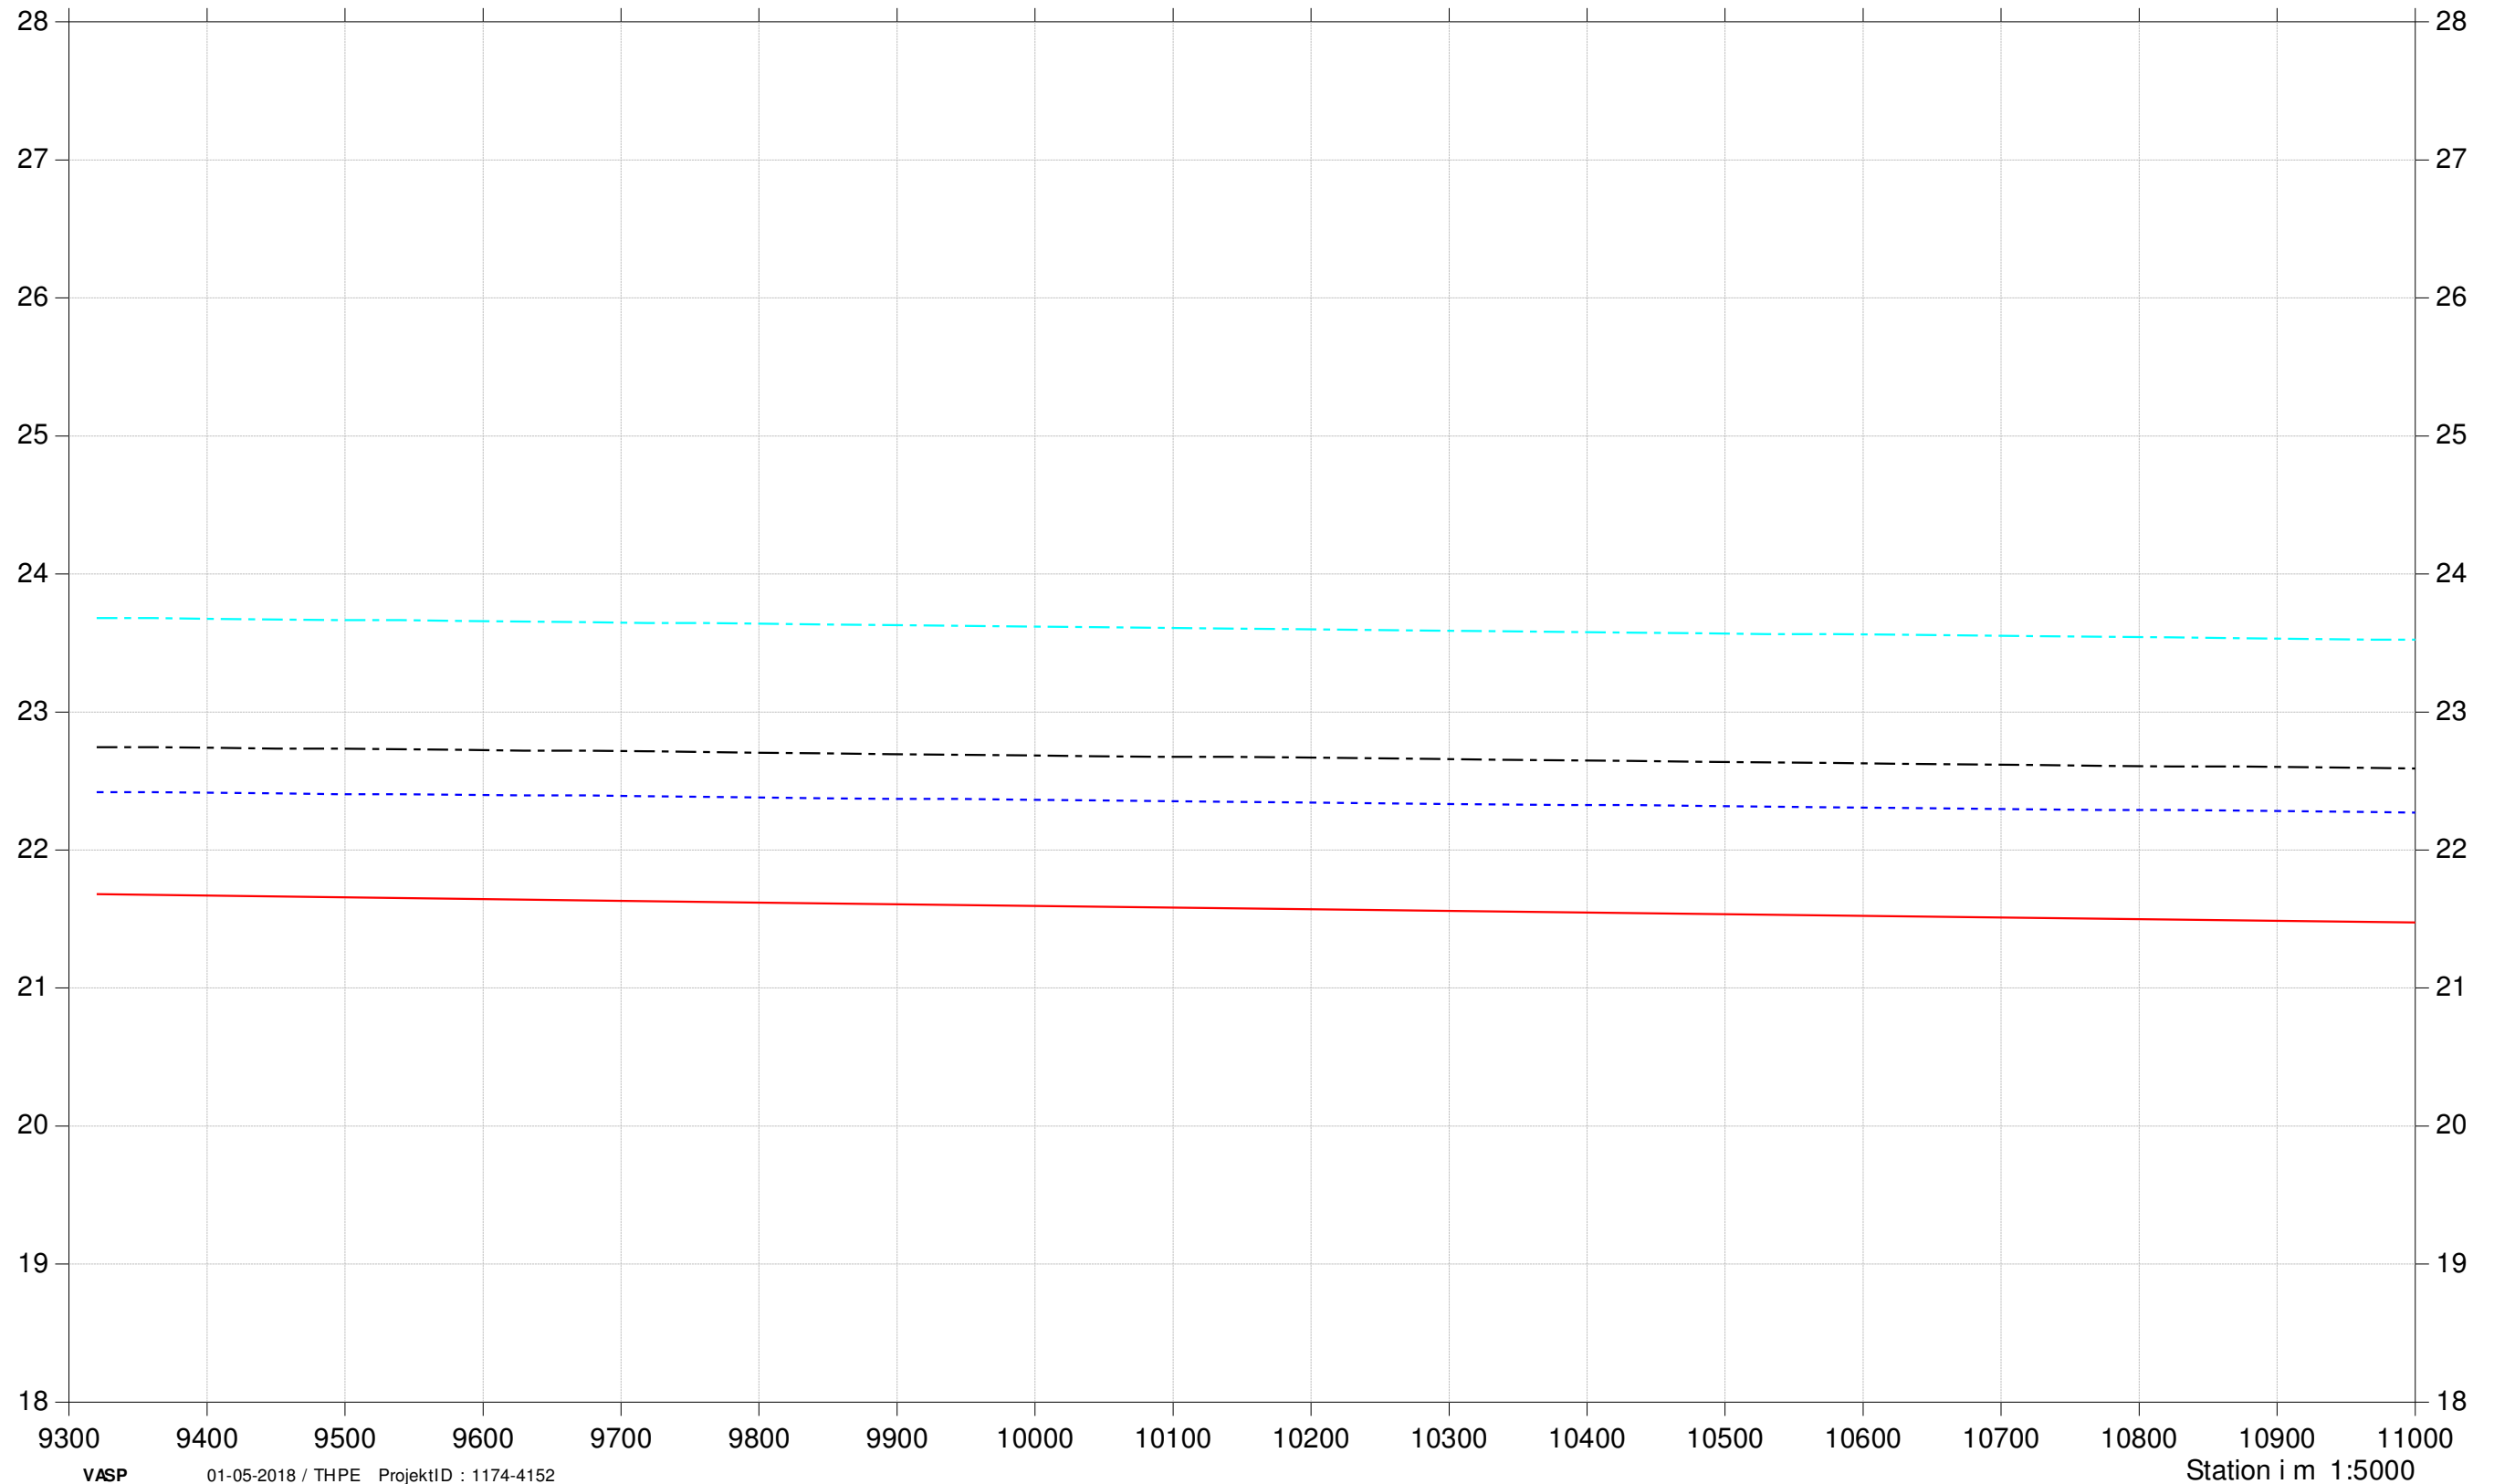

Åmose Å

Lavbundsprojekt Storelyng

Åmose Å vandspejlsberegninger



- Vintermiddel afstrømning
- - - - - Vinter medianmaksimum afstrømning
- Sommermiddel afstrømning
- _____ Åmose Å regulativmæssig bund

Kote i m DVR90 1:50

