



HO

HAMMERSHUSCMR.
SITUATIONSPLAN
1:500
OKT 1971

JÖRN UTZON ARKITEKT MAA FRAIA

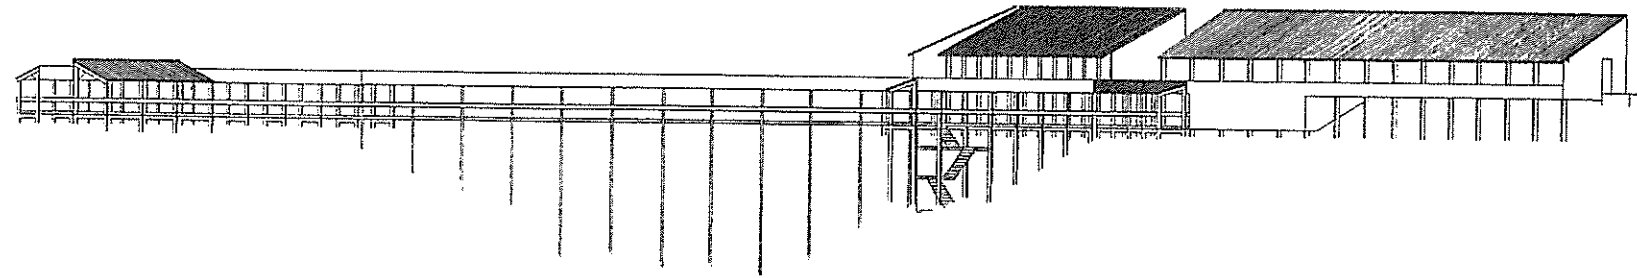

FACADE MOD SYDVEST

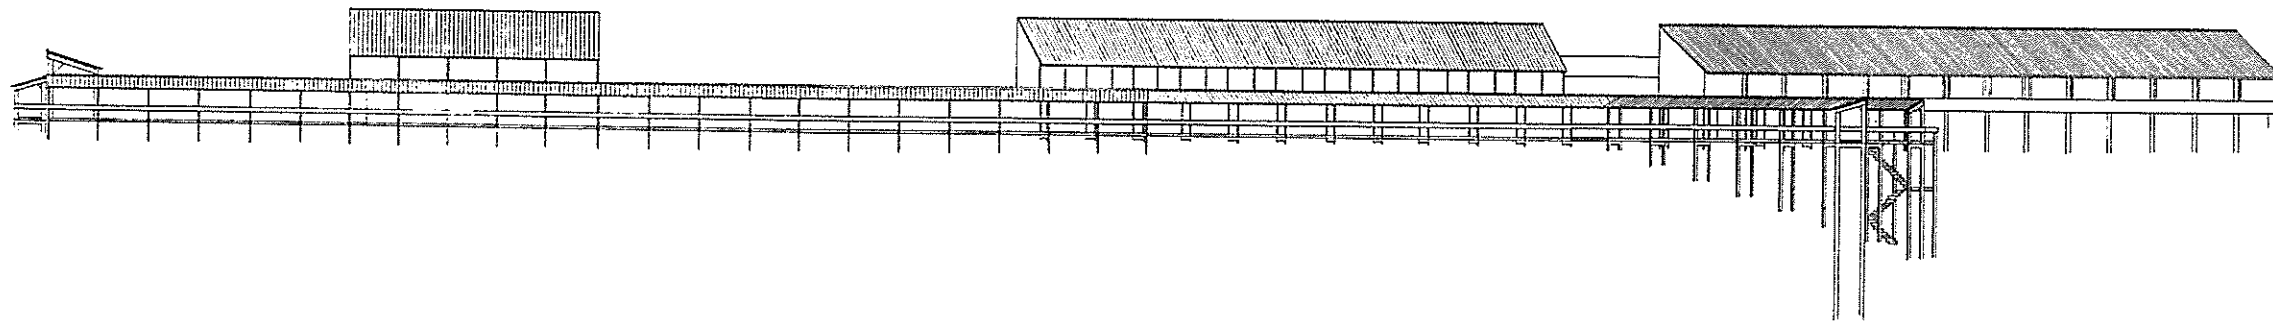

FACADE MOD NORDVEST

HO


HAMMERHUSOMRÅDET

FACADER

M: 1/200

DEC 1969

JORN UTZON ARKITEKT MAA FRAH

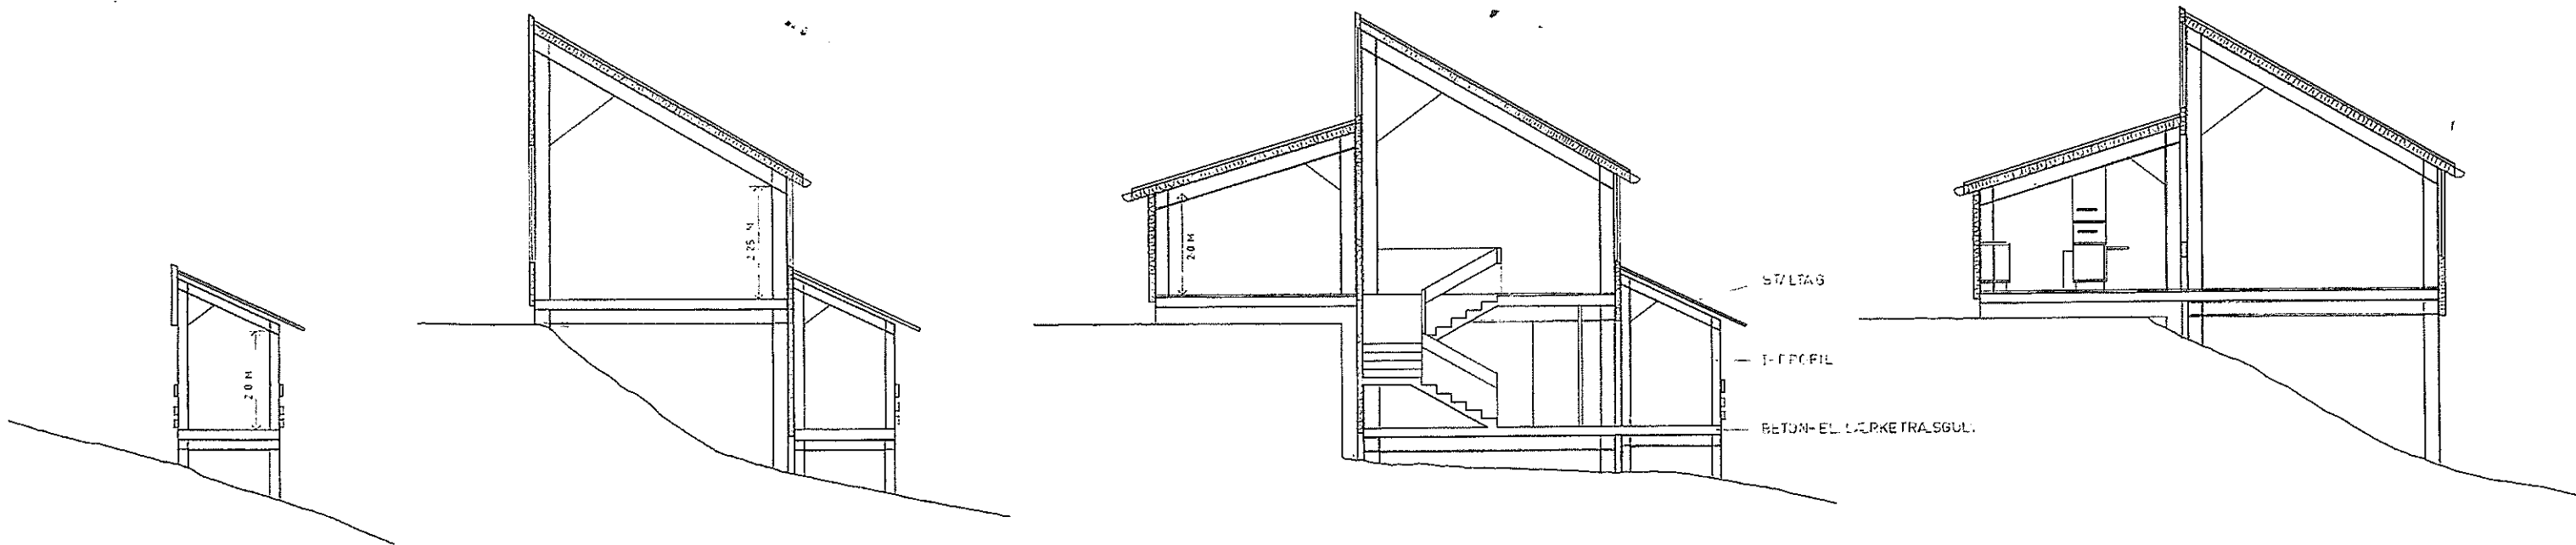

GANGBRO



TILSITT

GÅNGBRO

KÖK

CAFETERA

GÅNGBRO

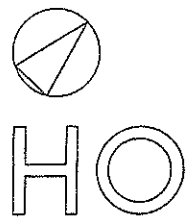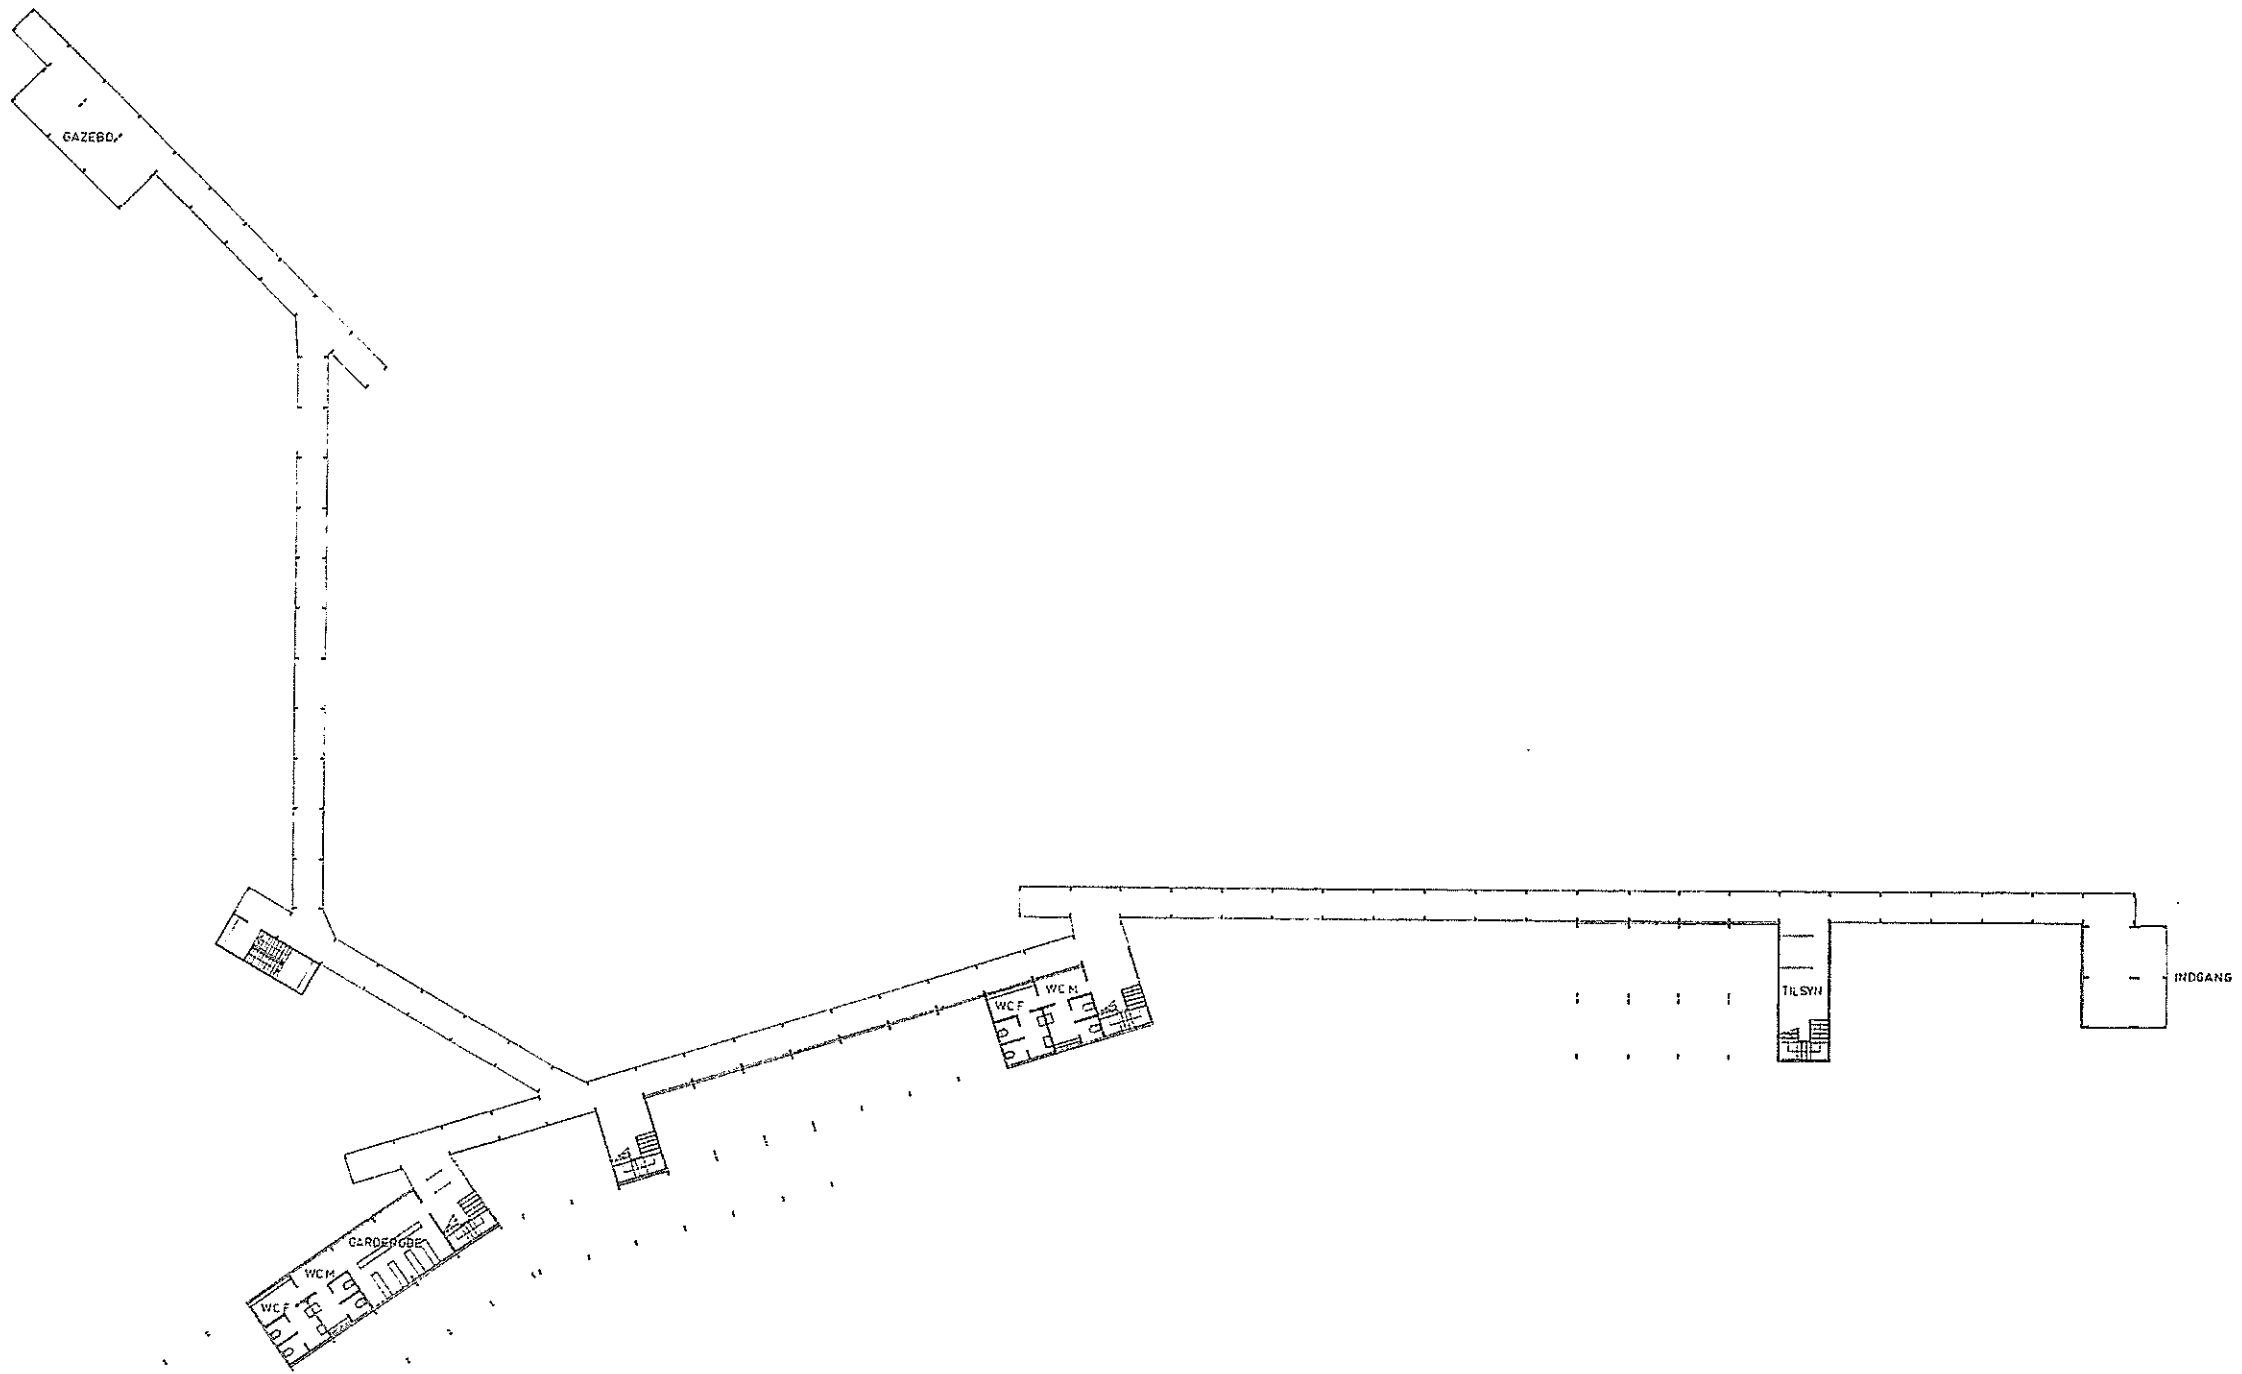

HAMMERHUSOMRÅDET
PLAN AF BRØDÆK
M: 1/200
DEC 1989
JØRN UTZON ARKITEKT MAA FRAIA