

Gjersbøl Bæk

KLP Hundborg Mose

Lodret akse : Kote i m DVR90, skala 1:50

Vandret akse : Afstand i m, skala 1:50


Opmåling ift. regulativ

—●— Regulativ 1997
—●— Opmåling 2023




Bilag 29


St. 1026

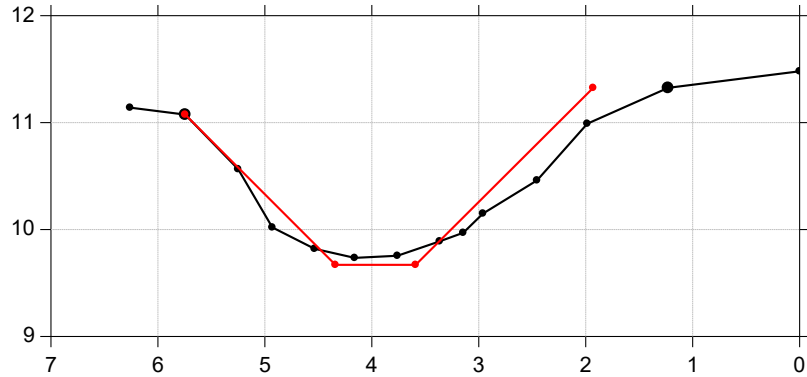


St. 1039

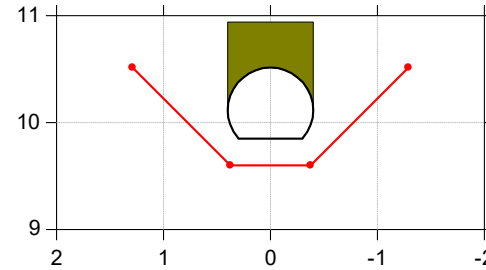


St. 1041

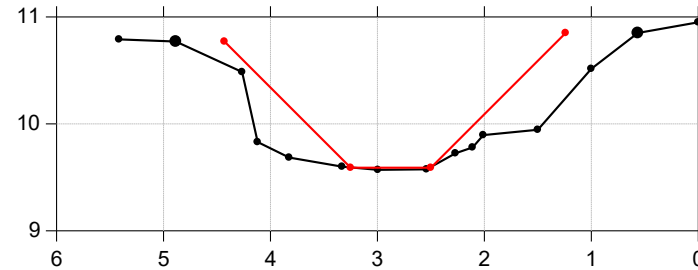

St. 1027

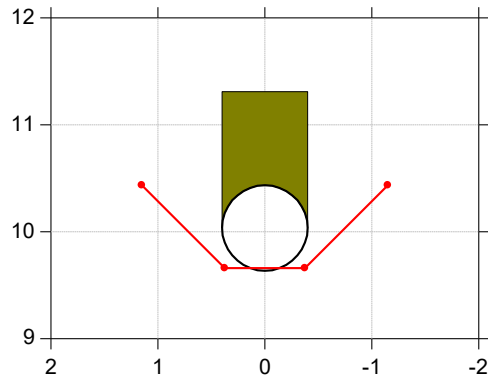

St. 1102

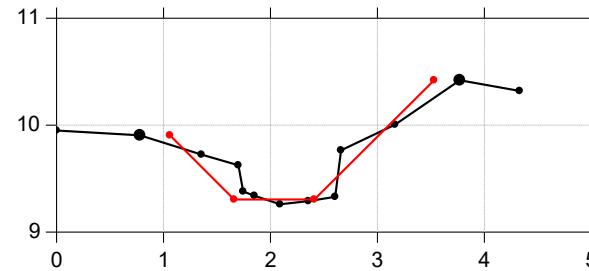

Gjersbøl Bæk

KLP Hundborg Mose

Lodret akse : Kote i m DVR90, skala 1:50







Vandret akse : Afstand i m, skala 1:50

Opmåling ift. regulativ



Bilag 29

— Regulativ 1997
—● Opmåling 2023

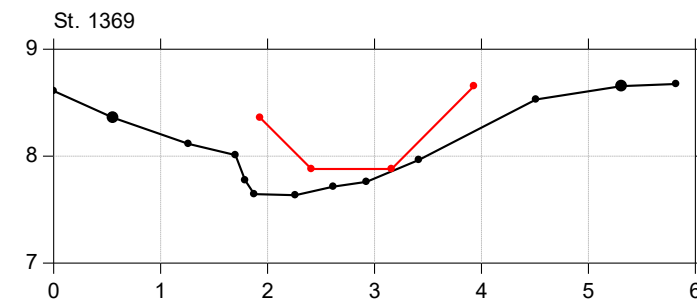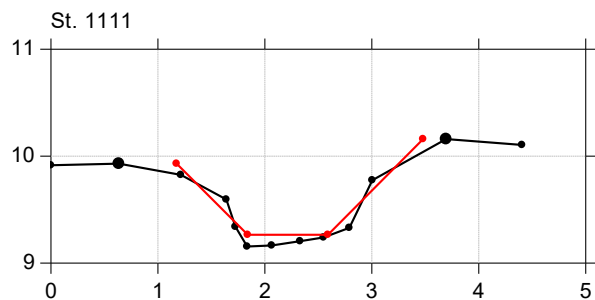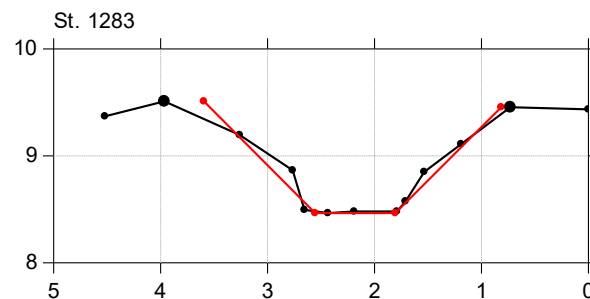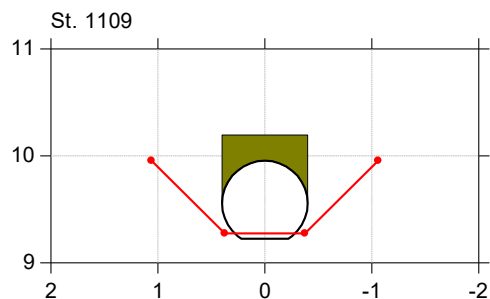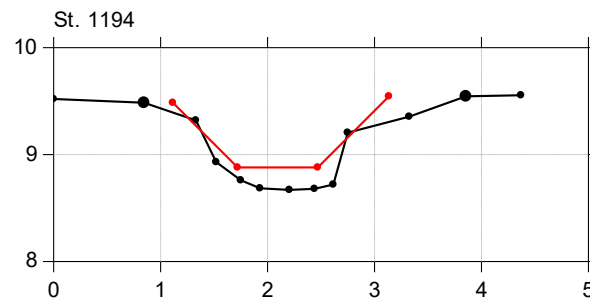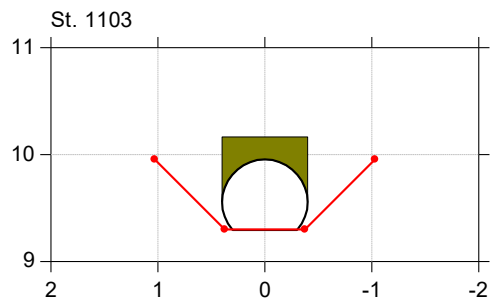

Gjersbøl Bæk

KLP Hundborg Mose

Lodret akse : Kote i m DVR90, skala 1:50





Vandret akse : Afstand i m, skala 1:50

Opmåling ift. regulativ

—●— Opmåling 2023
—●— Regulativ 1997



Bilag 29

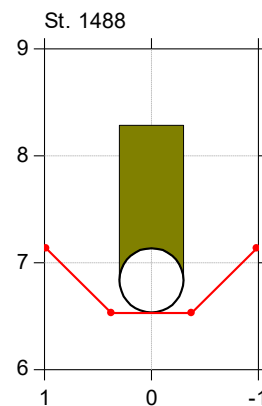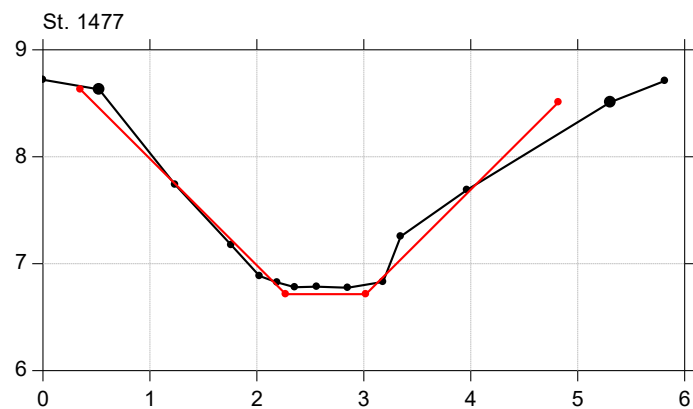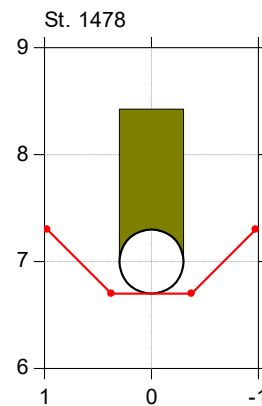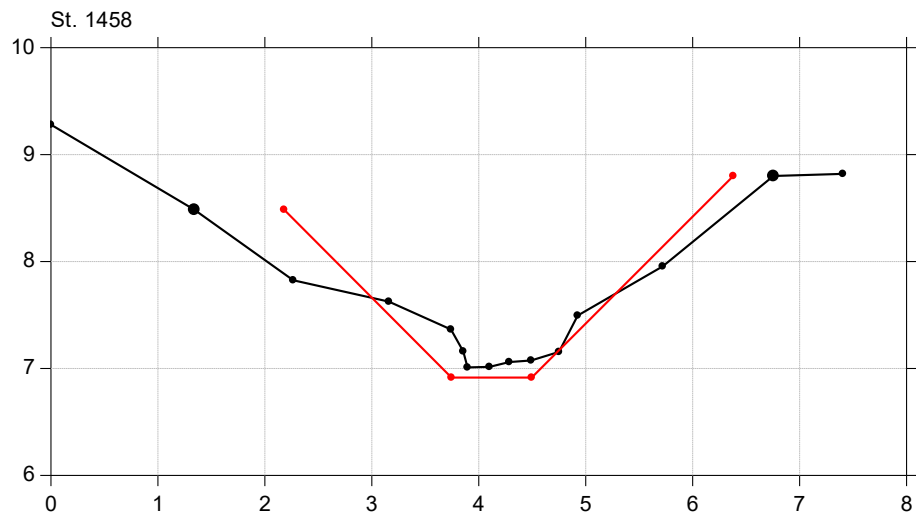

Gjersbøl Bæk

KLP Hundborg Mose

Lodret akse : Kote i m DVR90, skala 1:50





Vandret akse : Afstand i m, skala 1:50

Opmåling ift. regulativ

—●— Regulativ 1997
—●— Opmåling 2023



Bilag 29

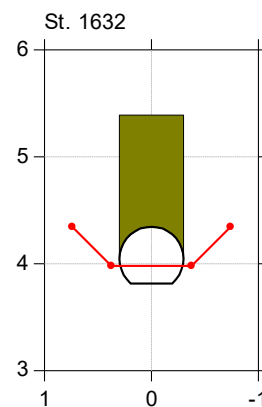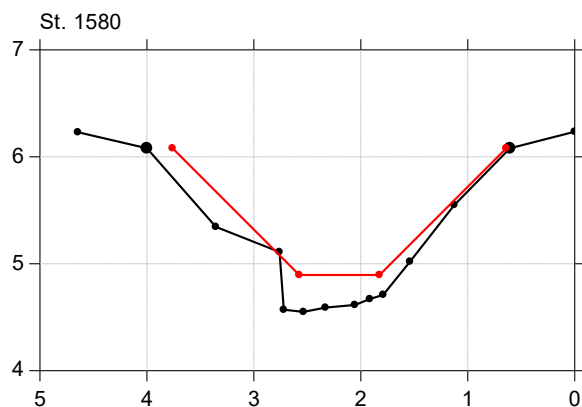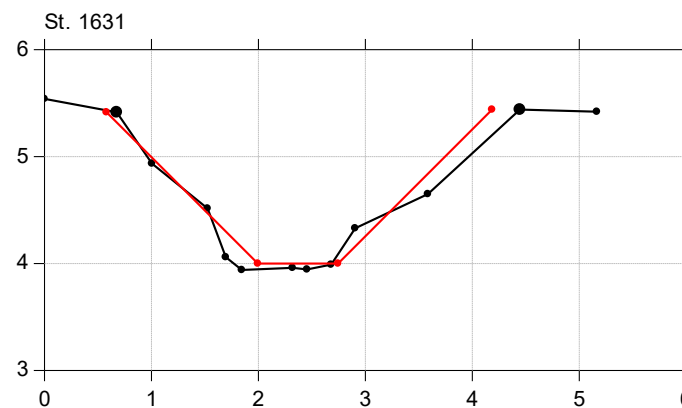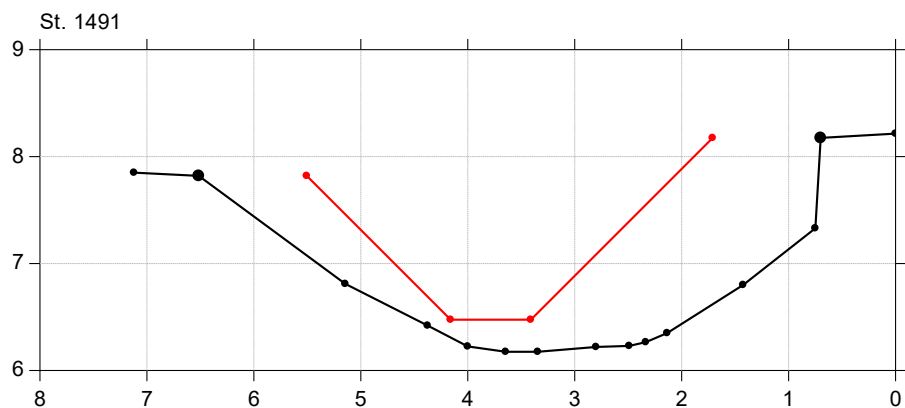

Gjersbøl Bæk

KLP Hundborg Mose

Lodret akse : Kote i m DVR90, skala 1:50

Vandret akse : Afstand i m, skala 1:50

Opmåling ift. regulativ

— Regulativ 1997
—● Opmåling 2023

