


JØRN UTZON ARKITEKT MAA FRAIA




HO

HAMMERSHUSCMR.
SITUATIONSPLAN
1:500
OKT 1971

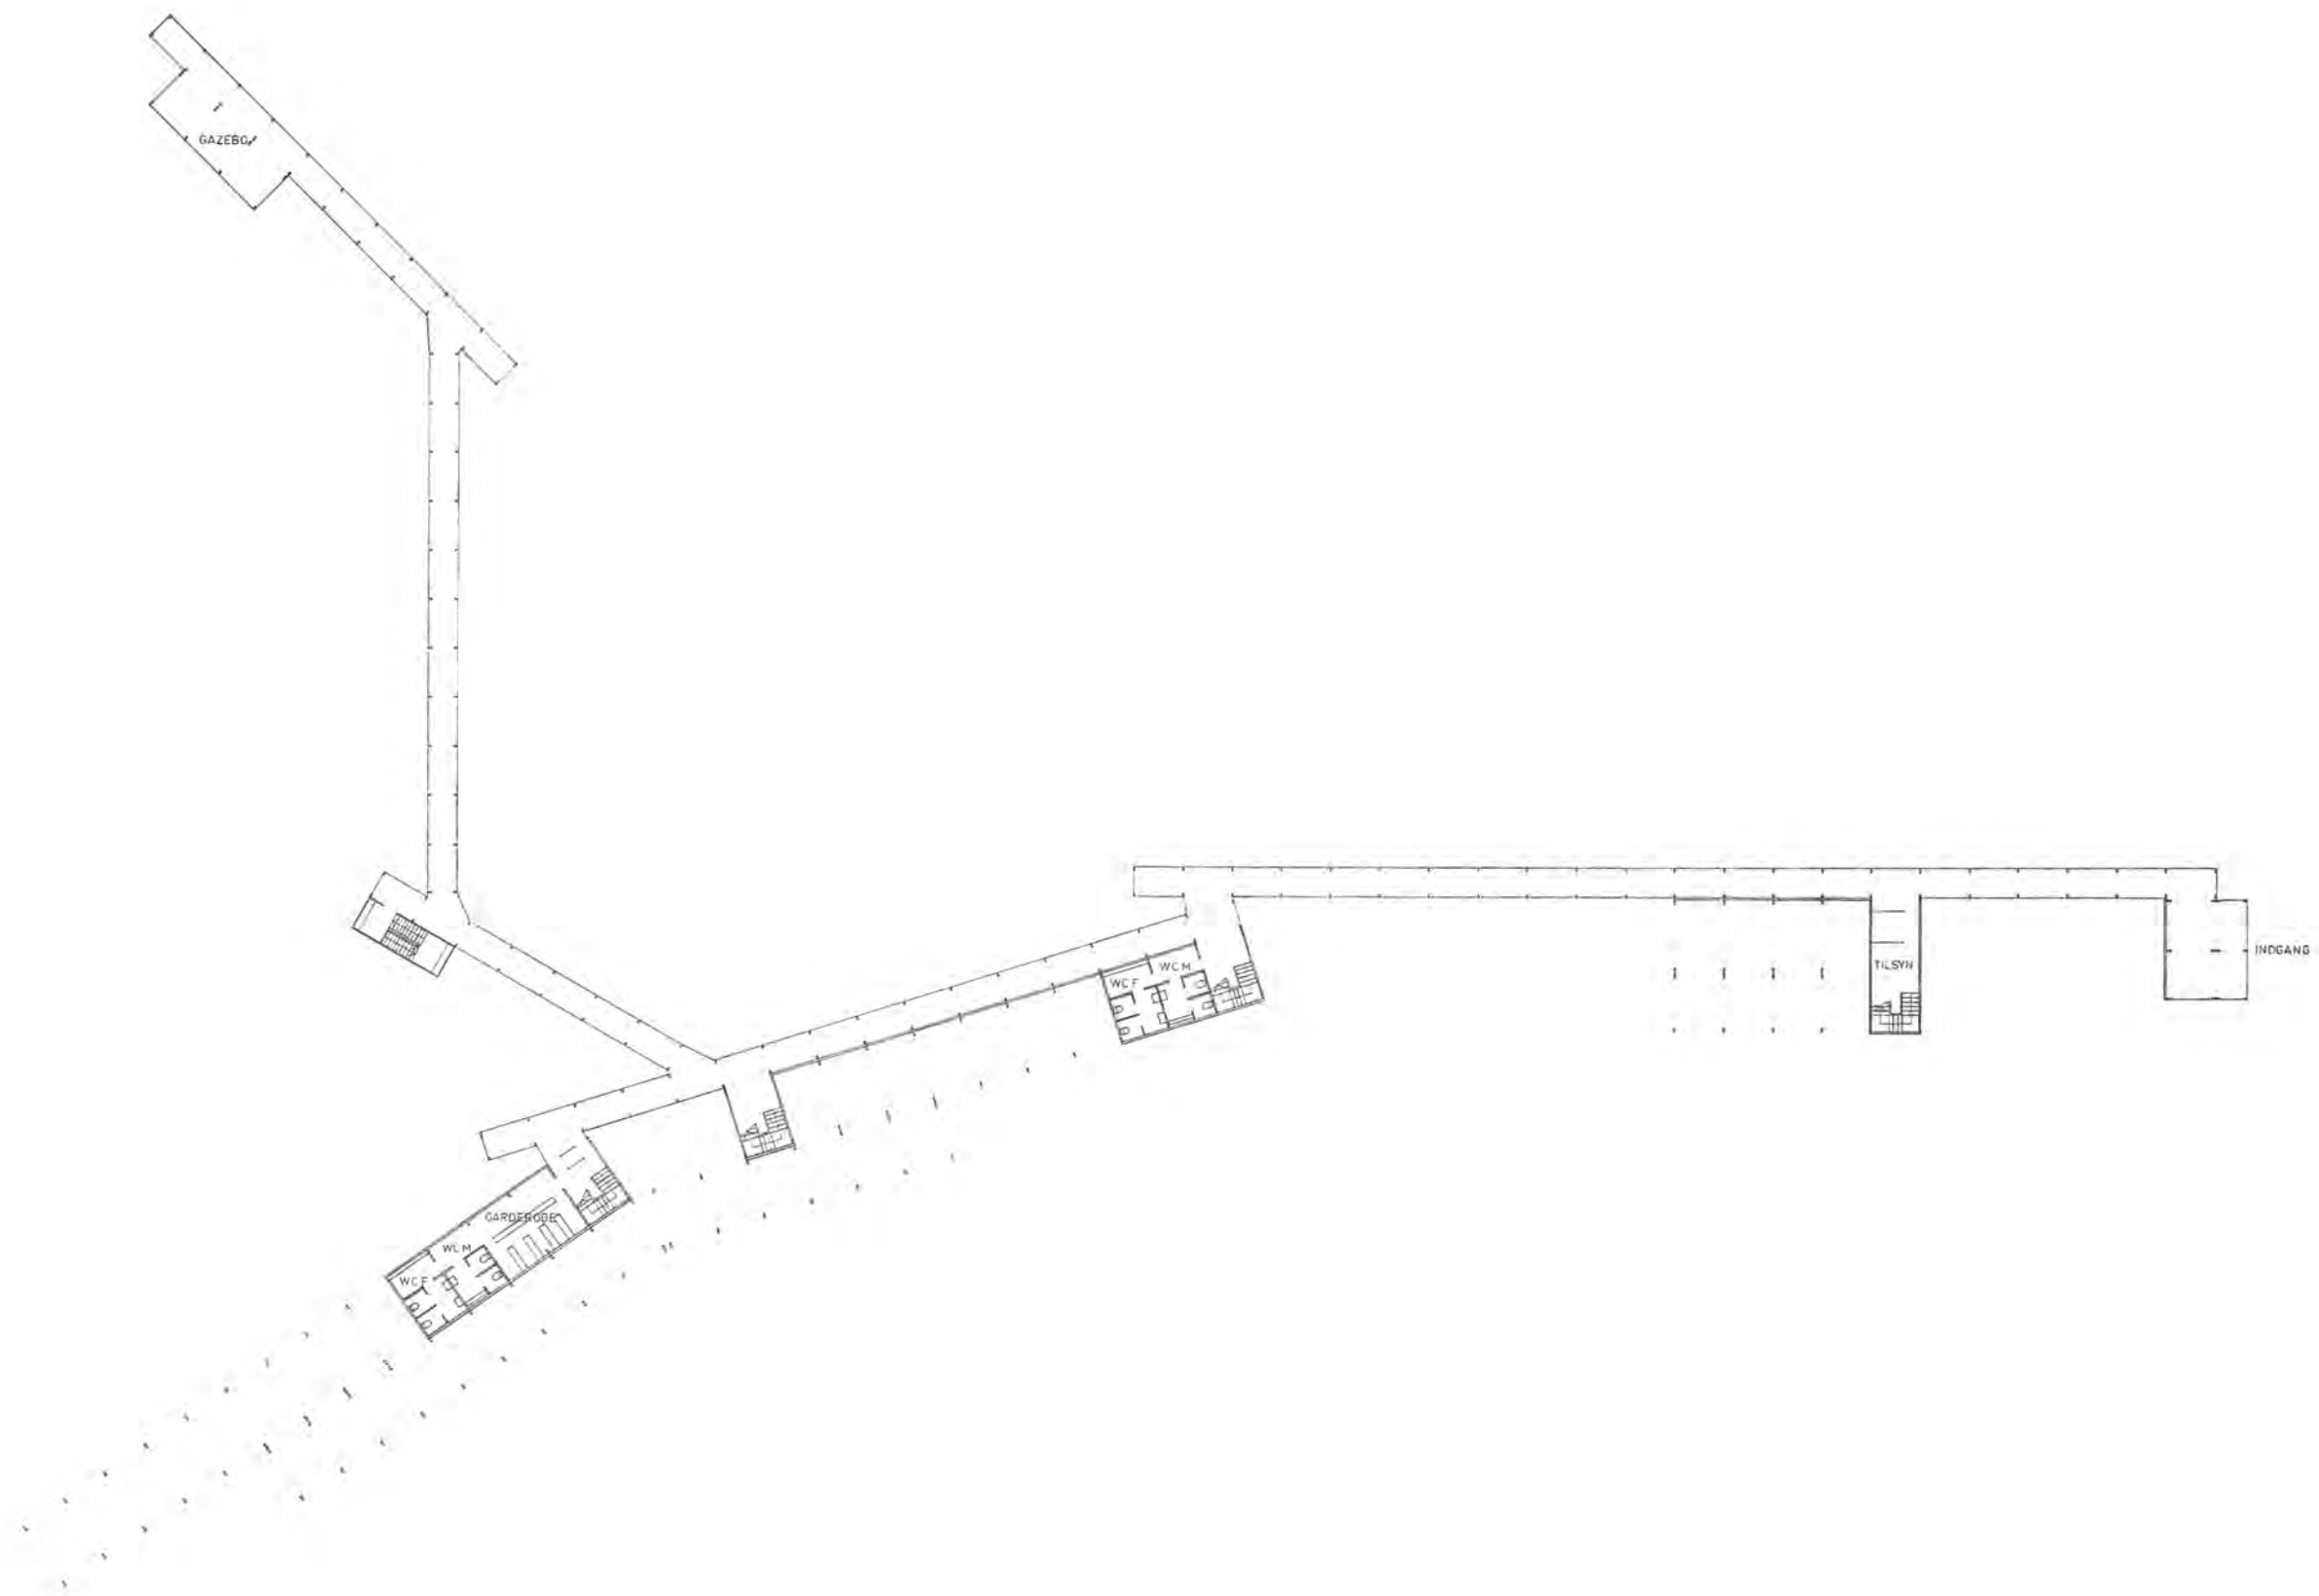


HO

HAMMERHUSOMRÅDET
PLAN AF BRODÆK
M: 1/200
DEC 1969
JØRN UTZON ARKITEKT MAA FRAIA

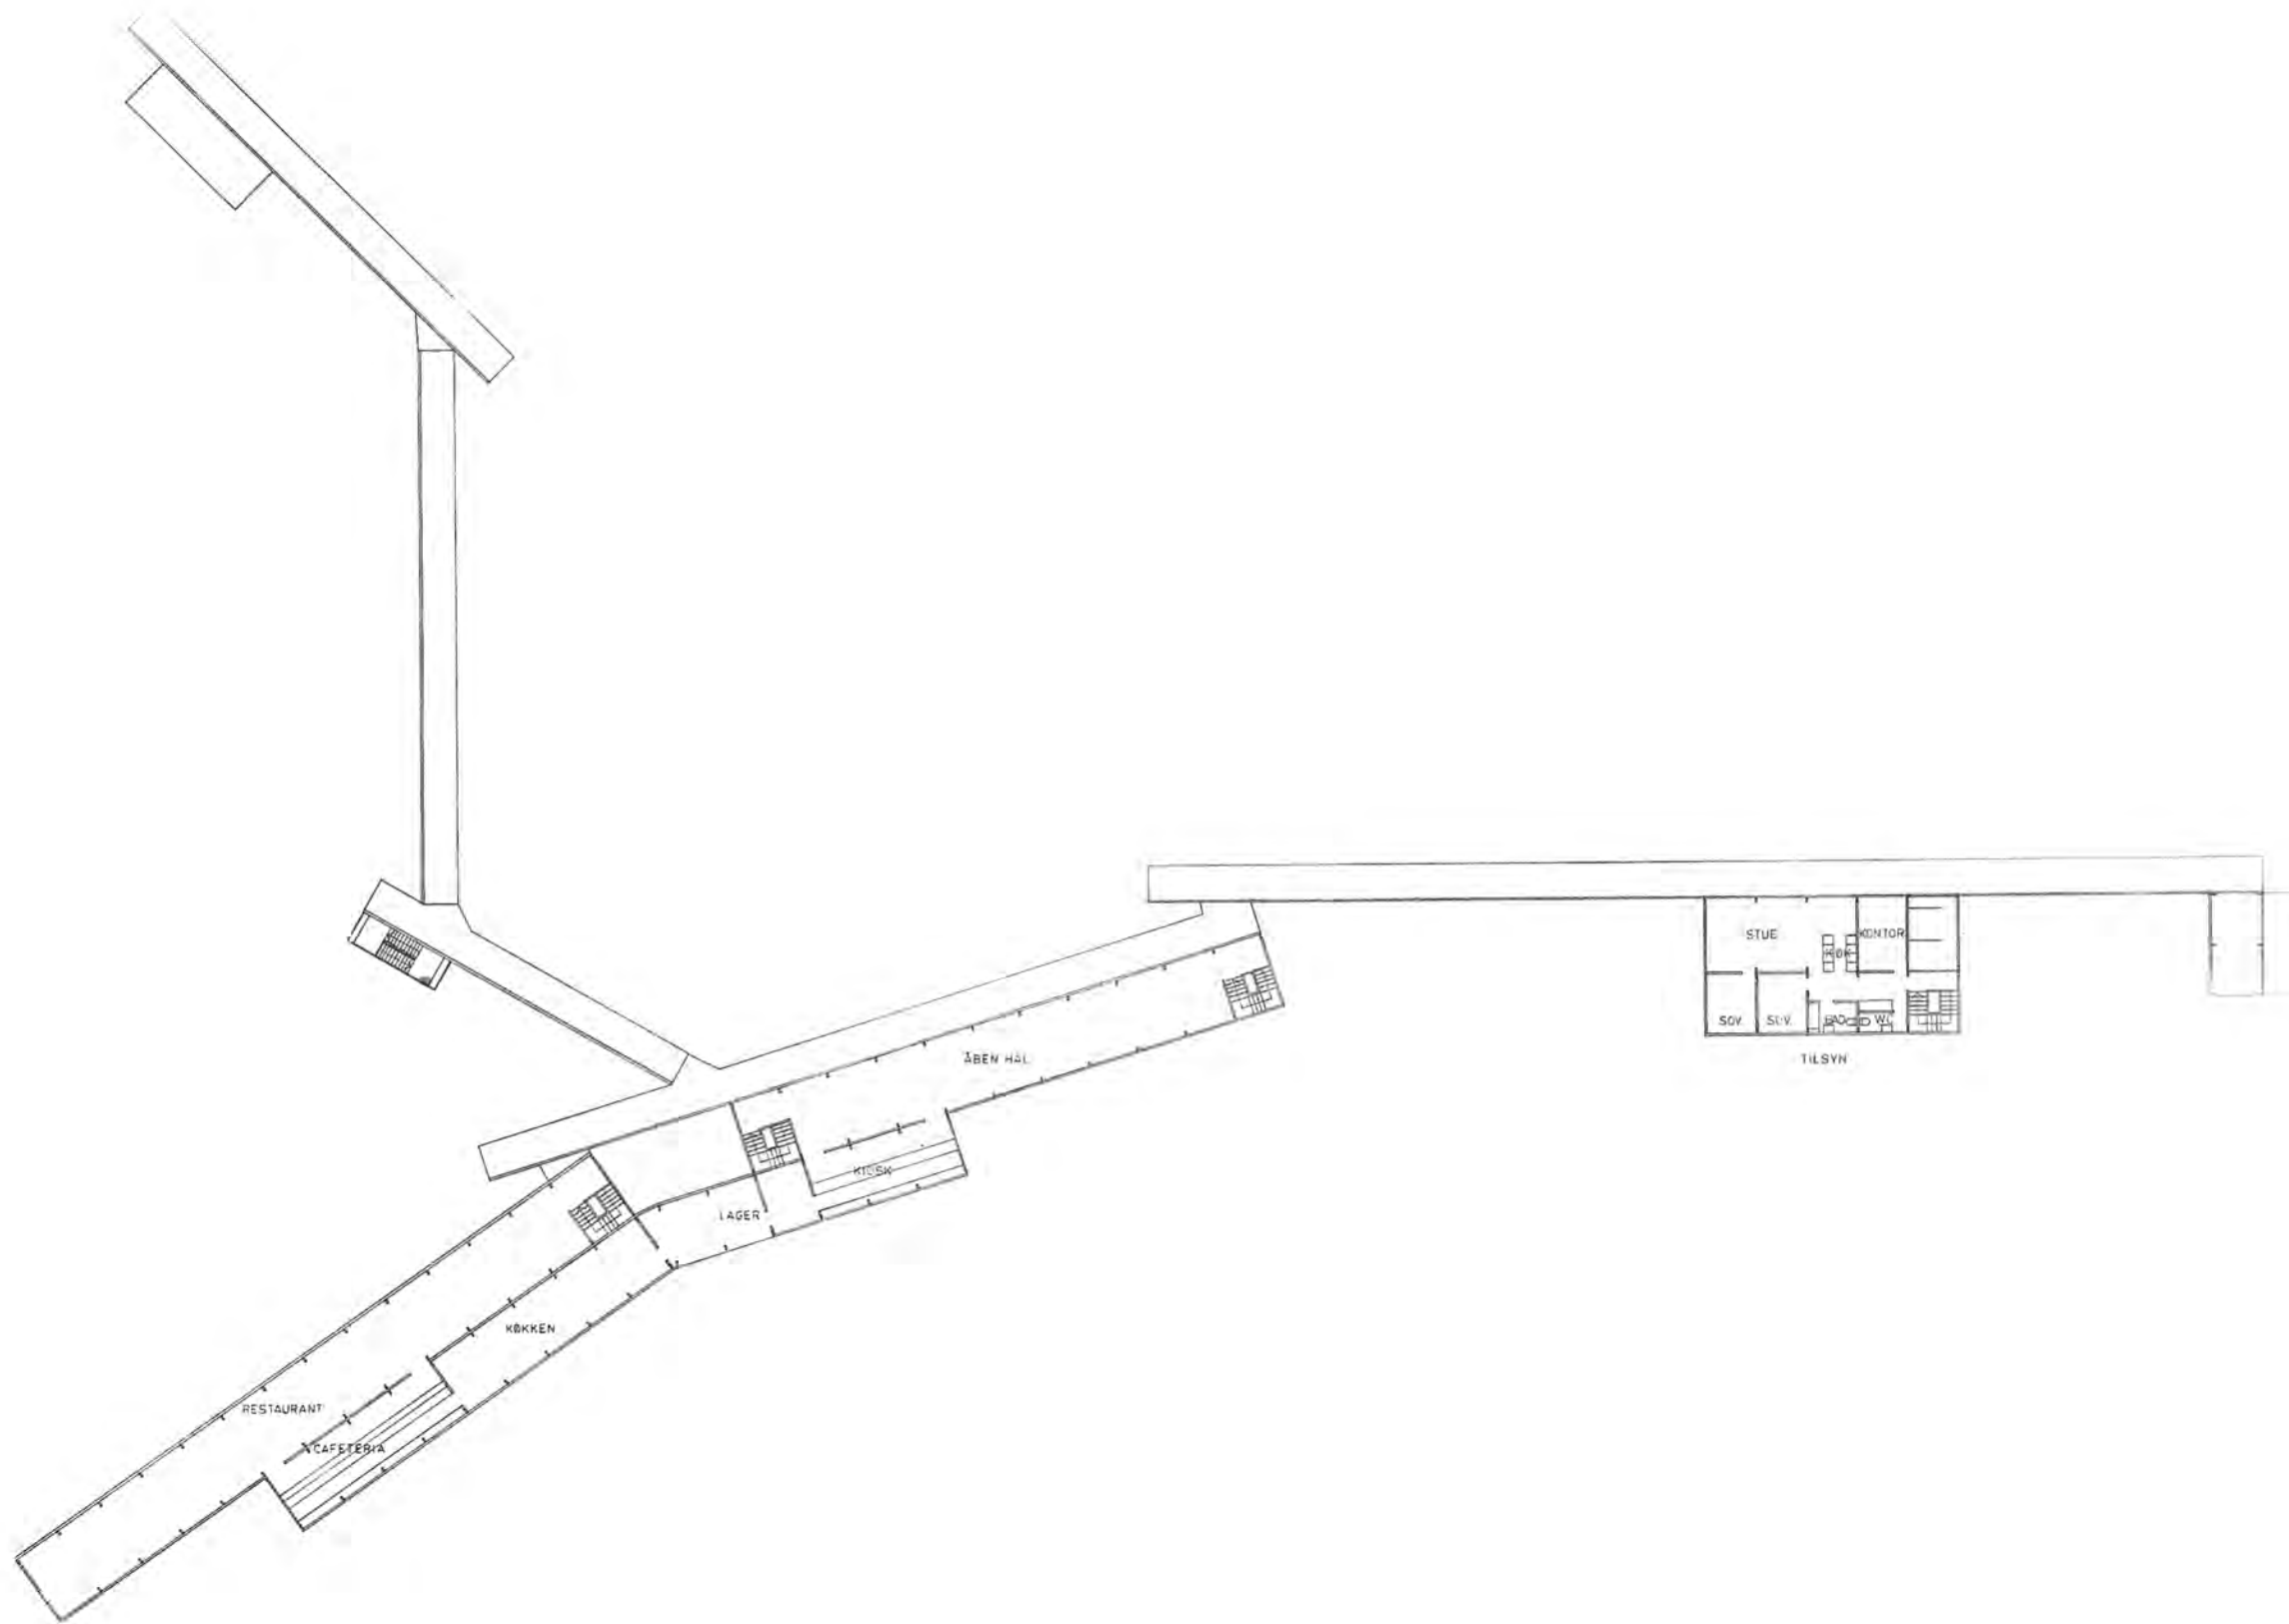


HO

HAMMERHUSOMRÅDET
 PLAN AF RESTAURANTDÆK
 M. 1/200
 DEC 1969
 JØRN UTZON ARKITEKT MAASERUM

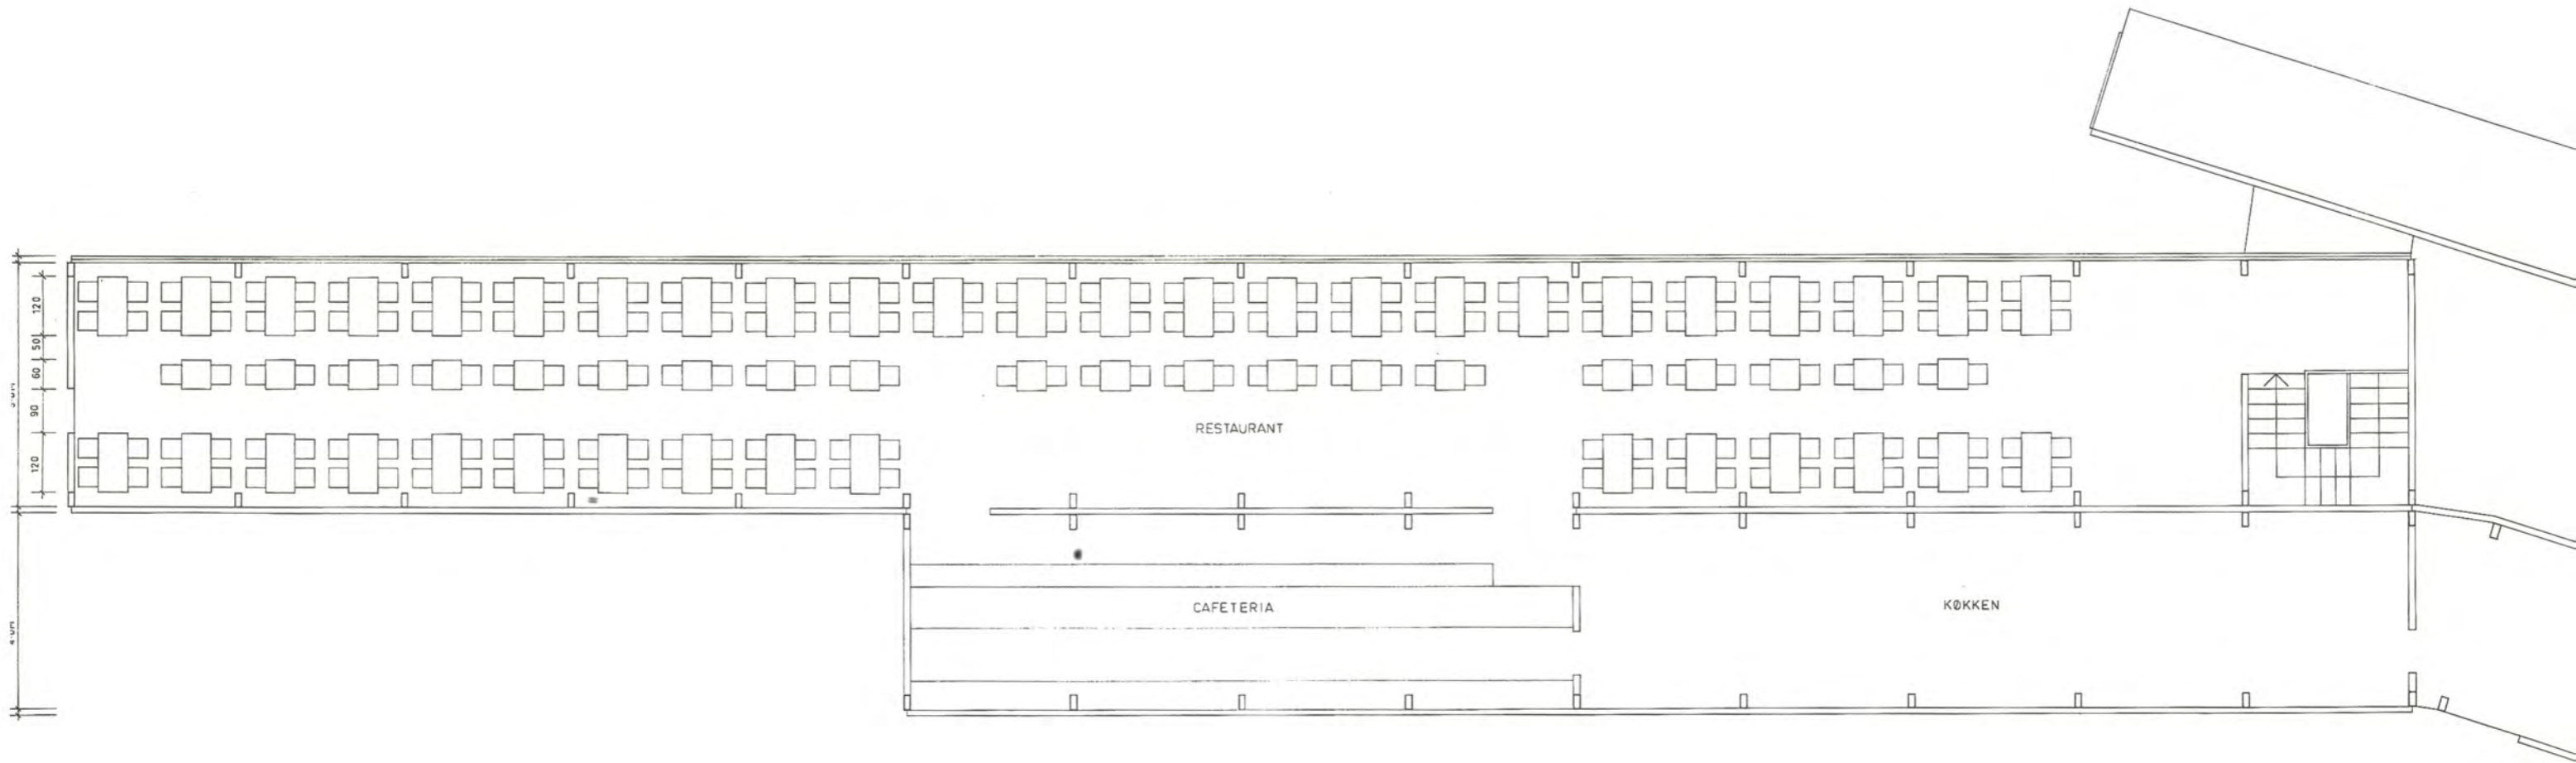


HO

HAMMERHUSOMRÅDET
 RESTAURANT/CAFETERIA
 M. 1/50
 DEC 1969
 JØRN UTZON ARKITEKT MAA FRAIA

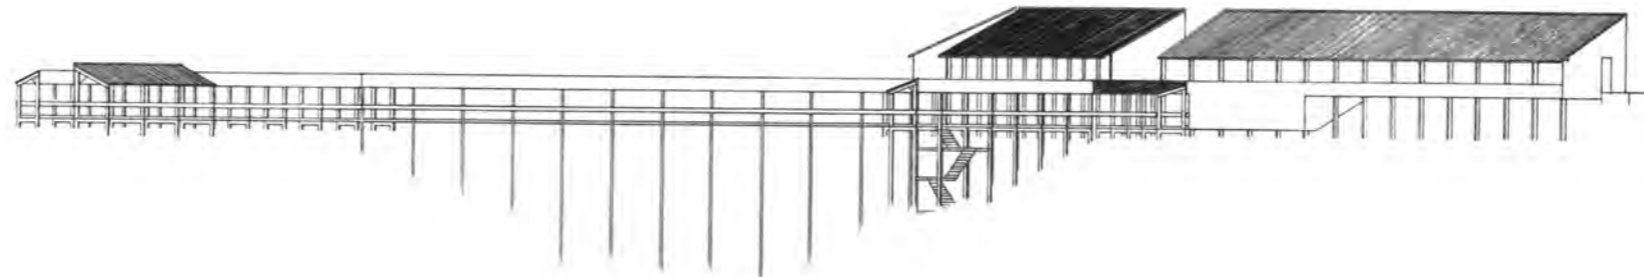

FACADE MOD SYDVEST

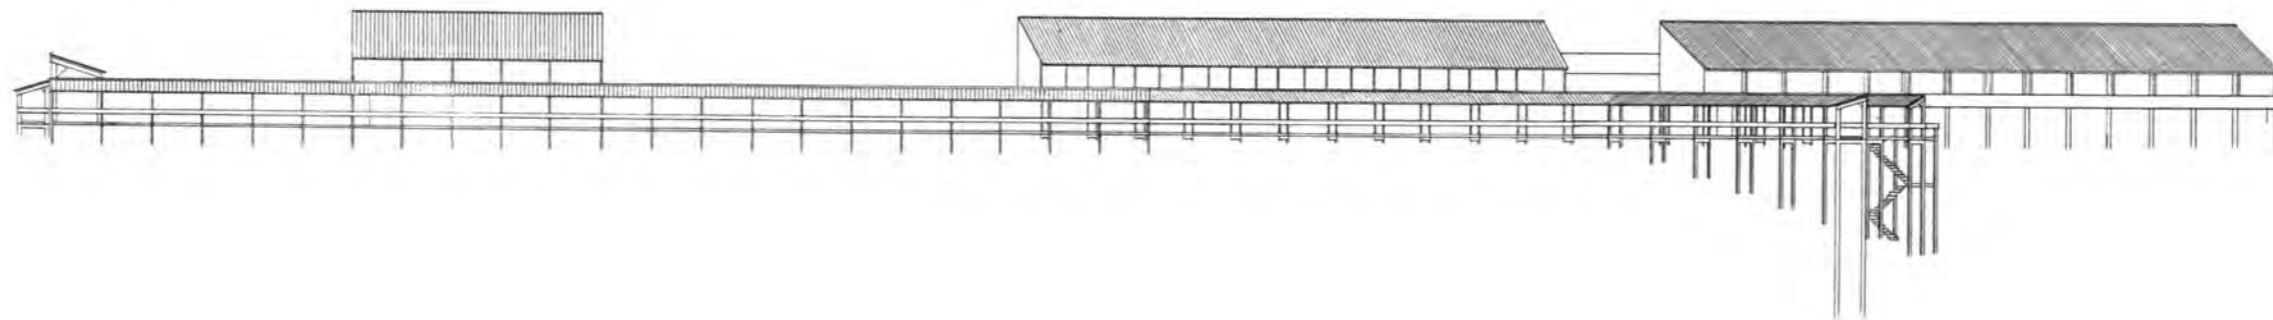

FACADE MOD NORDVEST

HO


HAMMERHUSOMRÅDET


FACADER

M: 1/200

DEC 1969

JORN UTZON ARKITEKT MAA FRAIA

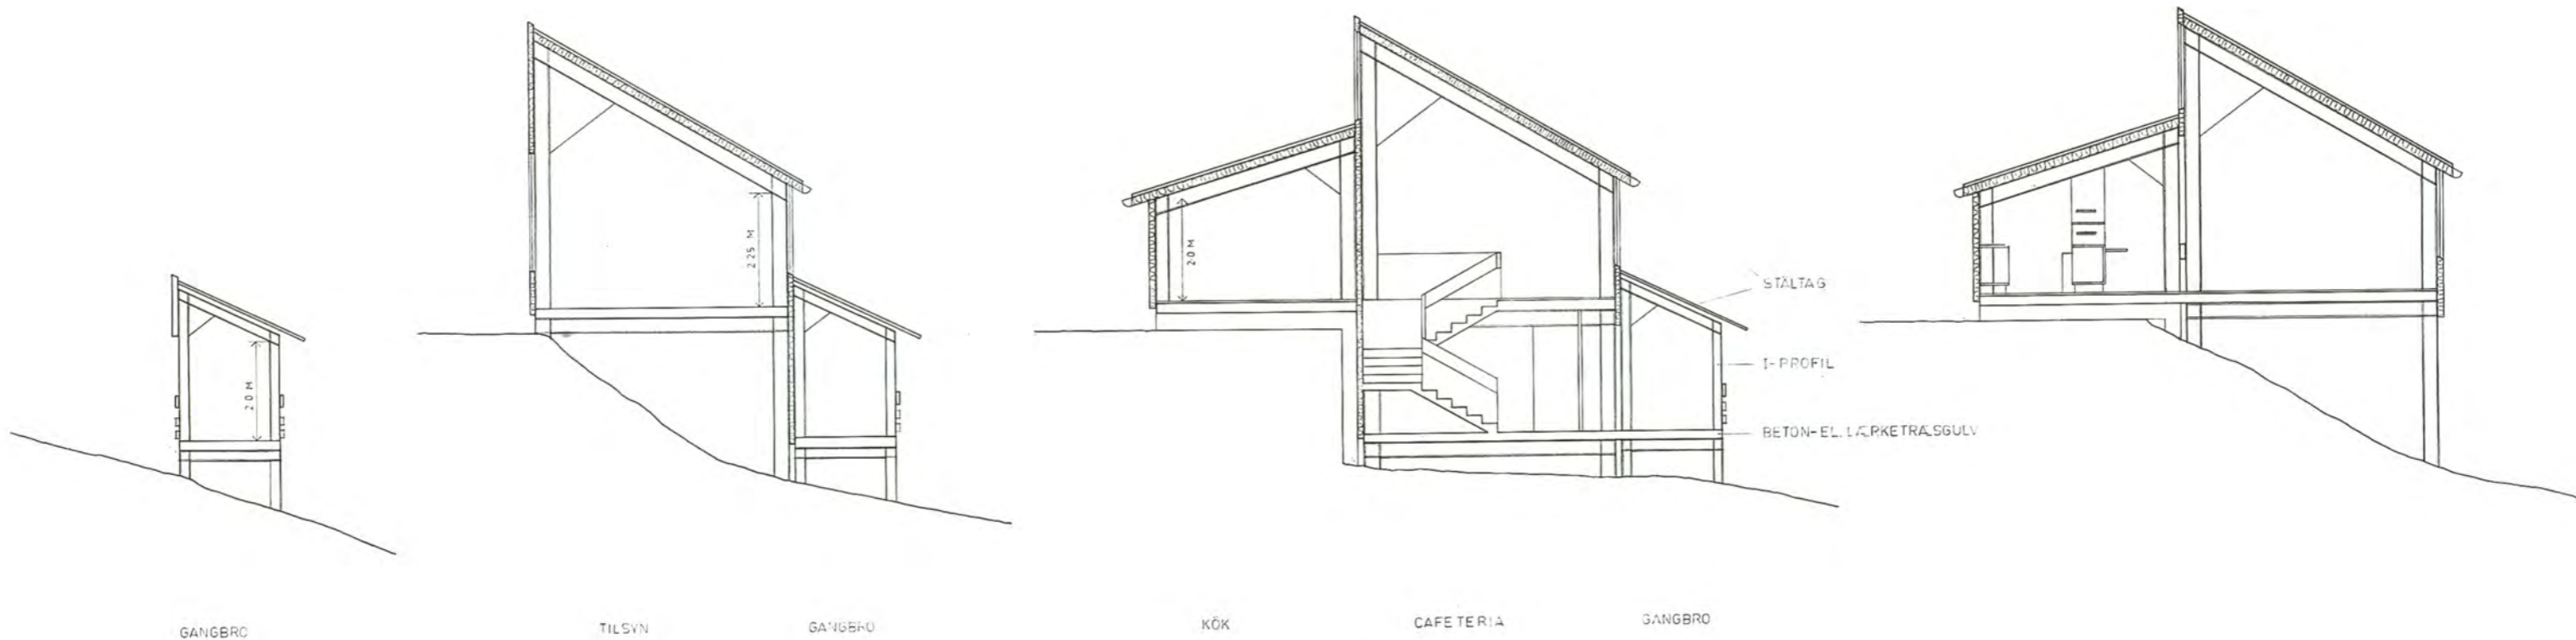

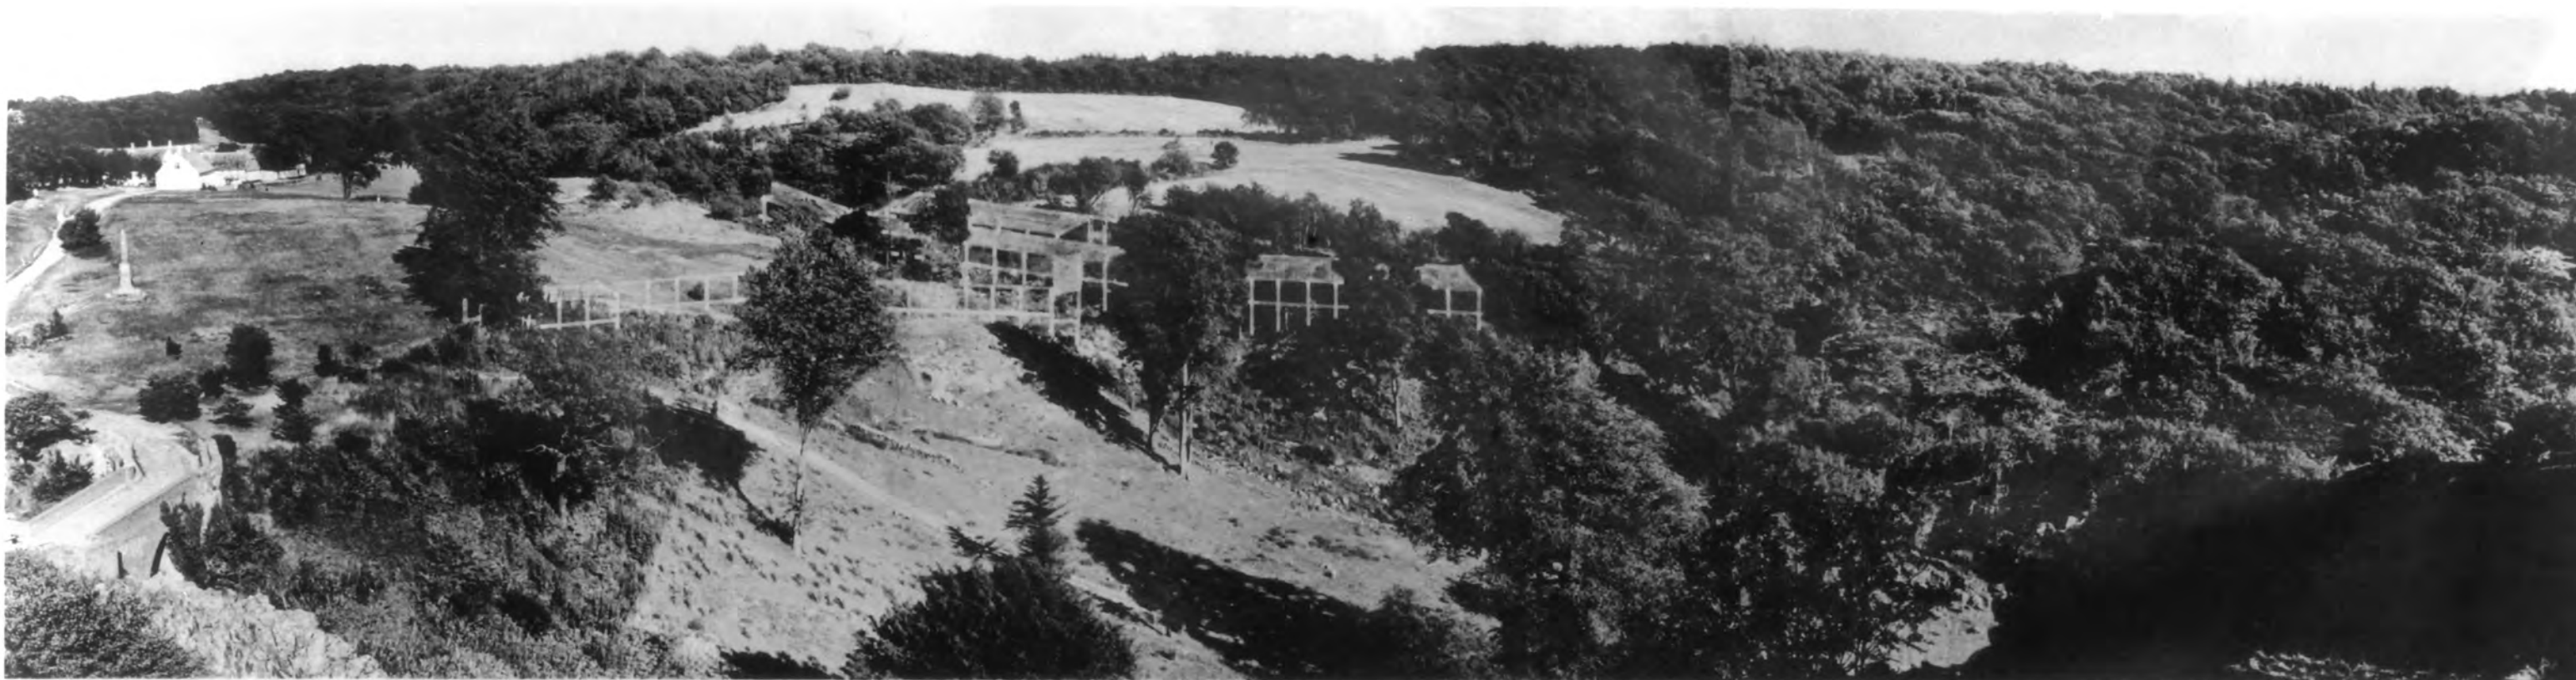

CAFETERIET SET FRA HAMERSHUS RUIN



CAFETERIET SET FRA KLØFTEN SYD FOR RUINEN



RUINEN SET FRA CAFETERIETS GANGBRO

HO

HAMMERSHUSOMRÅDET
FOTOMONTAGER
OKTOBER 1971
ARKITEKT JØRN UTZON